


NO WINDROWS TO BE LEFT ON BATTERS
EXCESS MATERIAL TO BE LOST AT TERRAIN LEVEL
IF REQUIRED CLEAR ROADSIDE VEGETATION TO ALLOW THIS

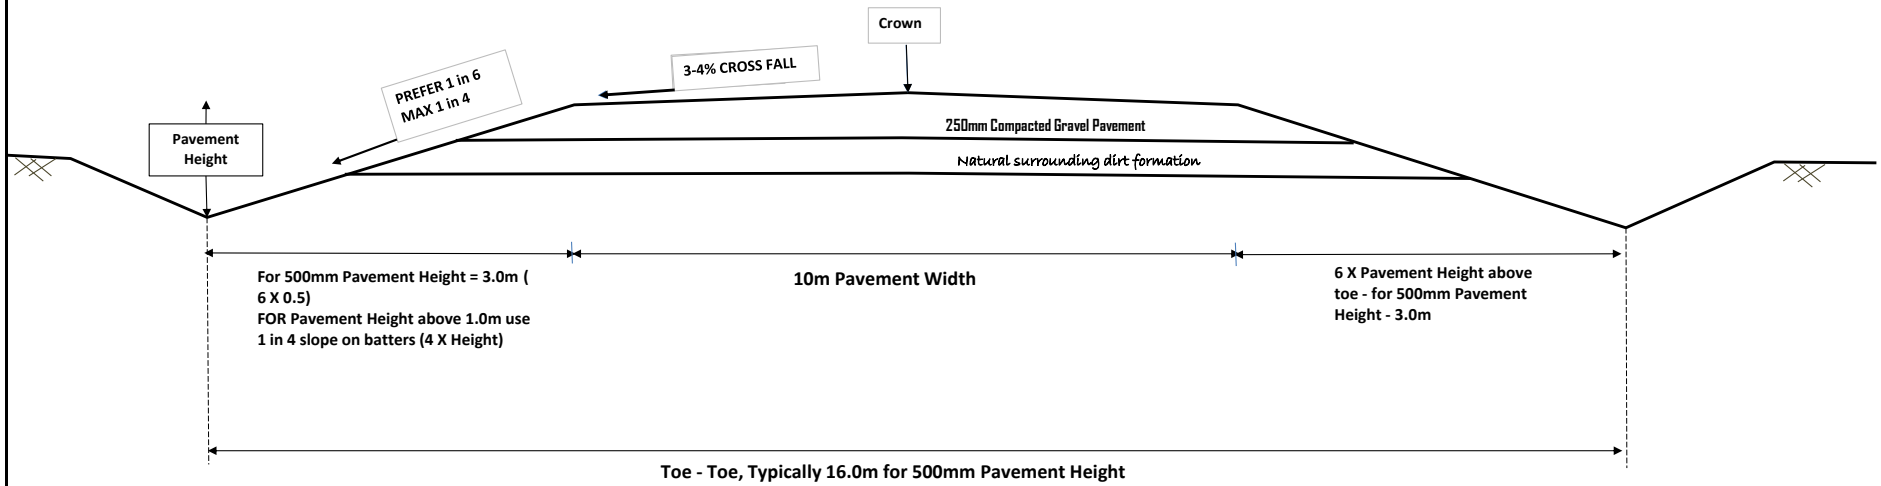

TYPICAL CROSS-SECTION UNSEALED ROAD